

Grand Canal

RED LINE LUAS

GOLDEN BRIDGE  
LUAS STOP

DAVITT ROAD

Pedestrian  
Crossing

Block A

Block B

Block C

Block D

GALTYMORE ROAD

# Fourth Floor Plan


Scale: 1:250 @ A1

- GENERAL NOTES
1. COPYRIGHT RESERVED
  2. DO NOT SCALE DRAWING. USE DIMENSIONS ONLY.
  3. ALL DIMENSIONS TO BE REPORTED TO ARCHITECT.
  4. THE CONTRACTOR IS RESPONSIBLE FOR CHECKING ALL LEVELS AND DIMENSIONS.
  5. ALL STRUCTURE TO BE TO STRUCTURAL ENGINEER'S DETAILS.
  6. ALL MECH & ELEC SERVICES TO BE INSTALLED IN ACCORDANCE WITH MANUFACTURERS' INSTRUCTIONS.
  7. ALL PROPRIETARY ITEMS TO BE INSTALLED IN ACCORDANCE WITH MANUFACTURERS' INSTRUCTIONS.
  8. CONTRACTOR IS RESPONSIBLE FOR THE COORDINATION OF STRUCTURE ENGINEER AND SERVICES.

REV	DATE	DESCRIPTION	BY



North

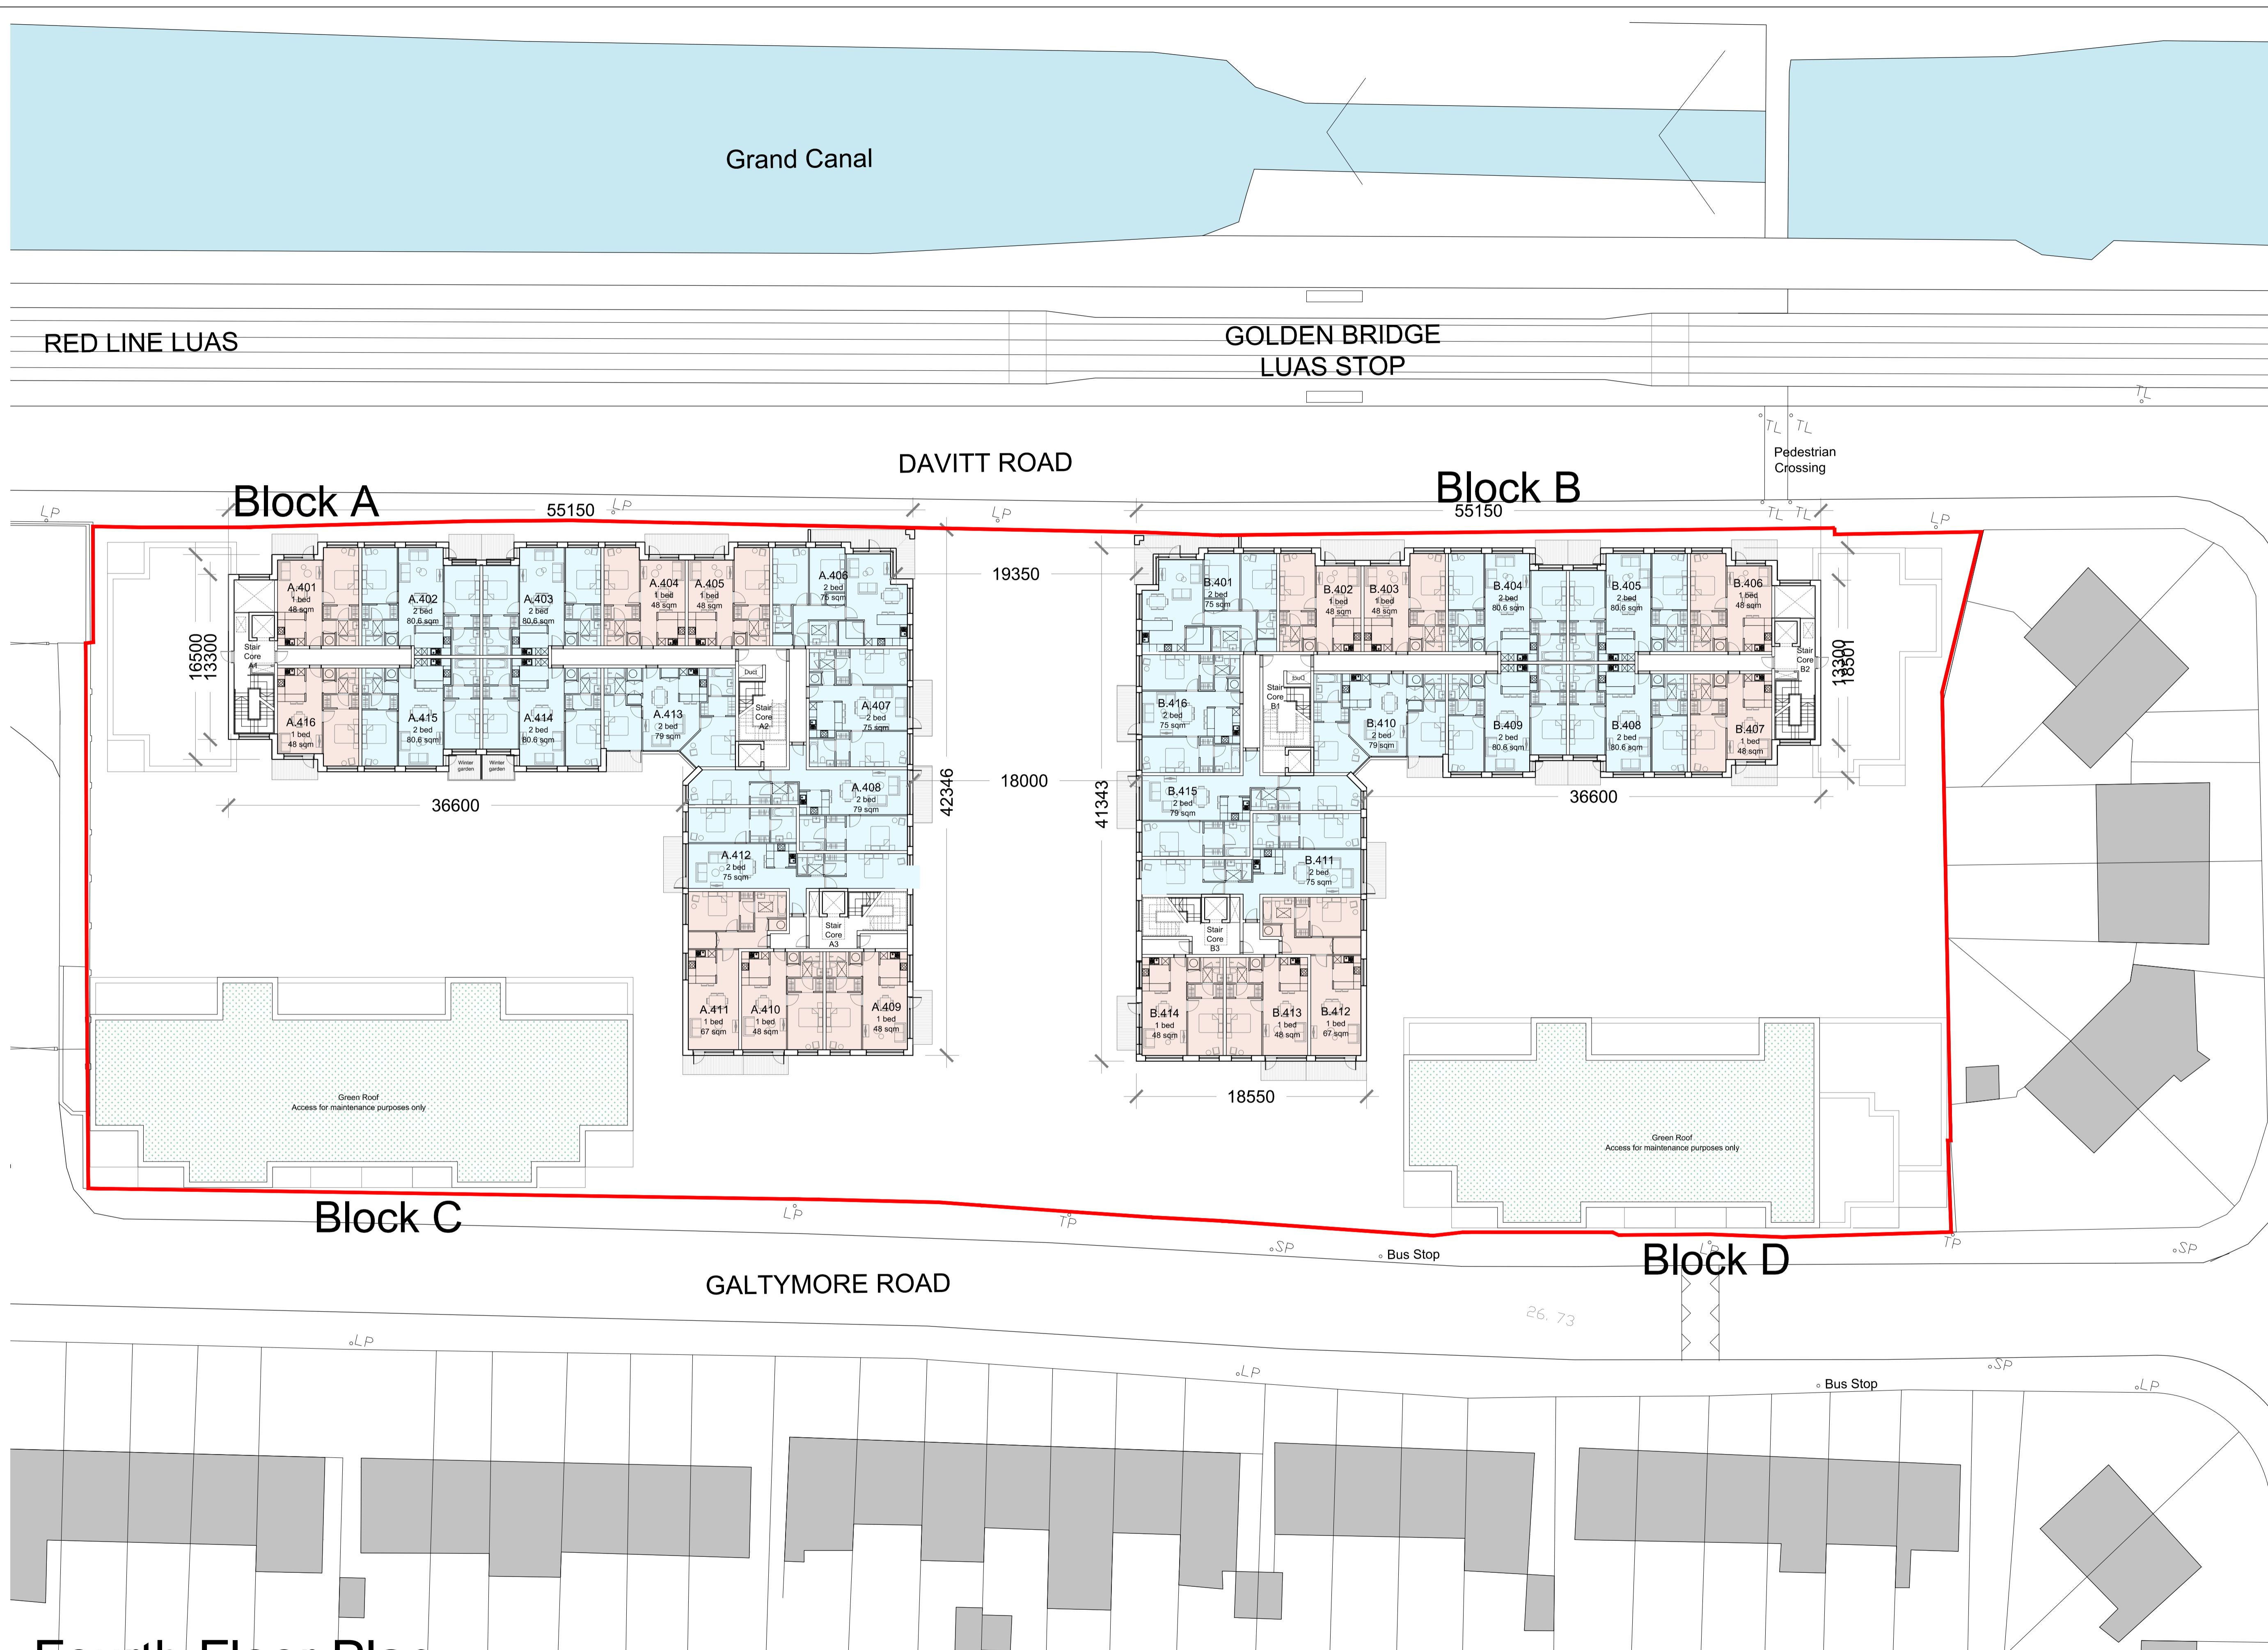

**JOHN FLEMING  
ARCHITECTS**  
103 LEESON STREET UPPER, DUBLIN 4.  
T: (01) 6689888 E: info@jfa.ie W: www.jfa.ie

CLIENT  
DURKAN DAVITT RD. LTD.

PROJECT  
BUILD-TO-RENT DEVELOPMENT  
FORMER DULUX SITE, DAVITT ROAD, DRINAGH, DUBLIN 12

DRAWING  
Fourth Floor Plan

SCALE  
1:250 @ A1

JOB NO.  
1221

DRAWN BY  
RM

DATE  
DECEMBER 2018

DRAWING NUMBER  
P-4-001

REVISION  
0

DRAWING LOCATION

DRAWING STATUS  
PLANNING