


LEGEND OF AREAS AT GROUND FLOOR LEVEL:

- DENOTES RESIDENTIAL AREA
- DENOTES RESIDENTIAL GYM AREA
- DENOTES RECEPTION WITHIN BUSINESS AREA
- DENOTES AMENITY AREA - BUSINESS AREA
- DENOTES RETAIL/CAFE UNIT
- DENOTES RETAIL REFUSE AREA

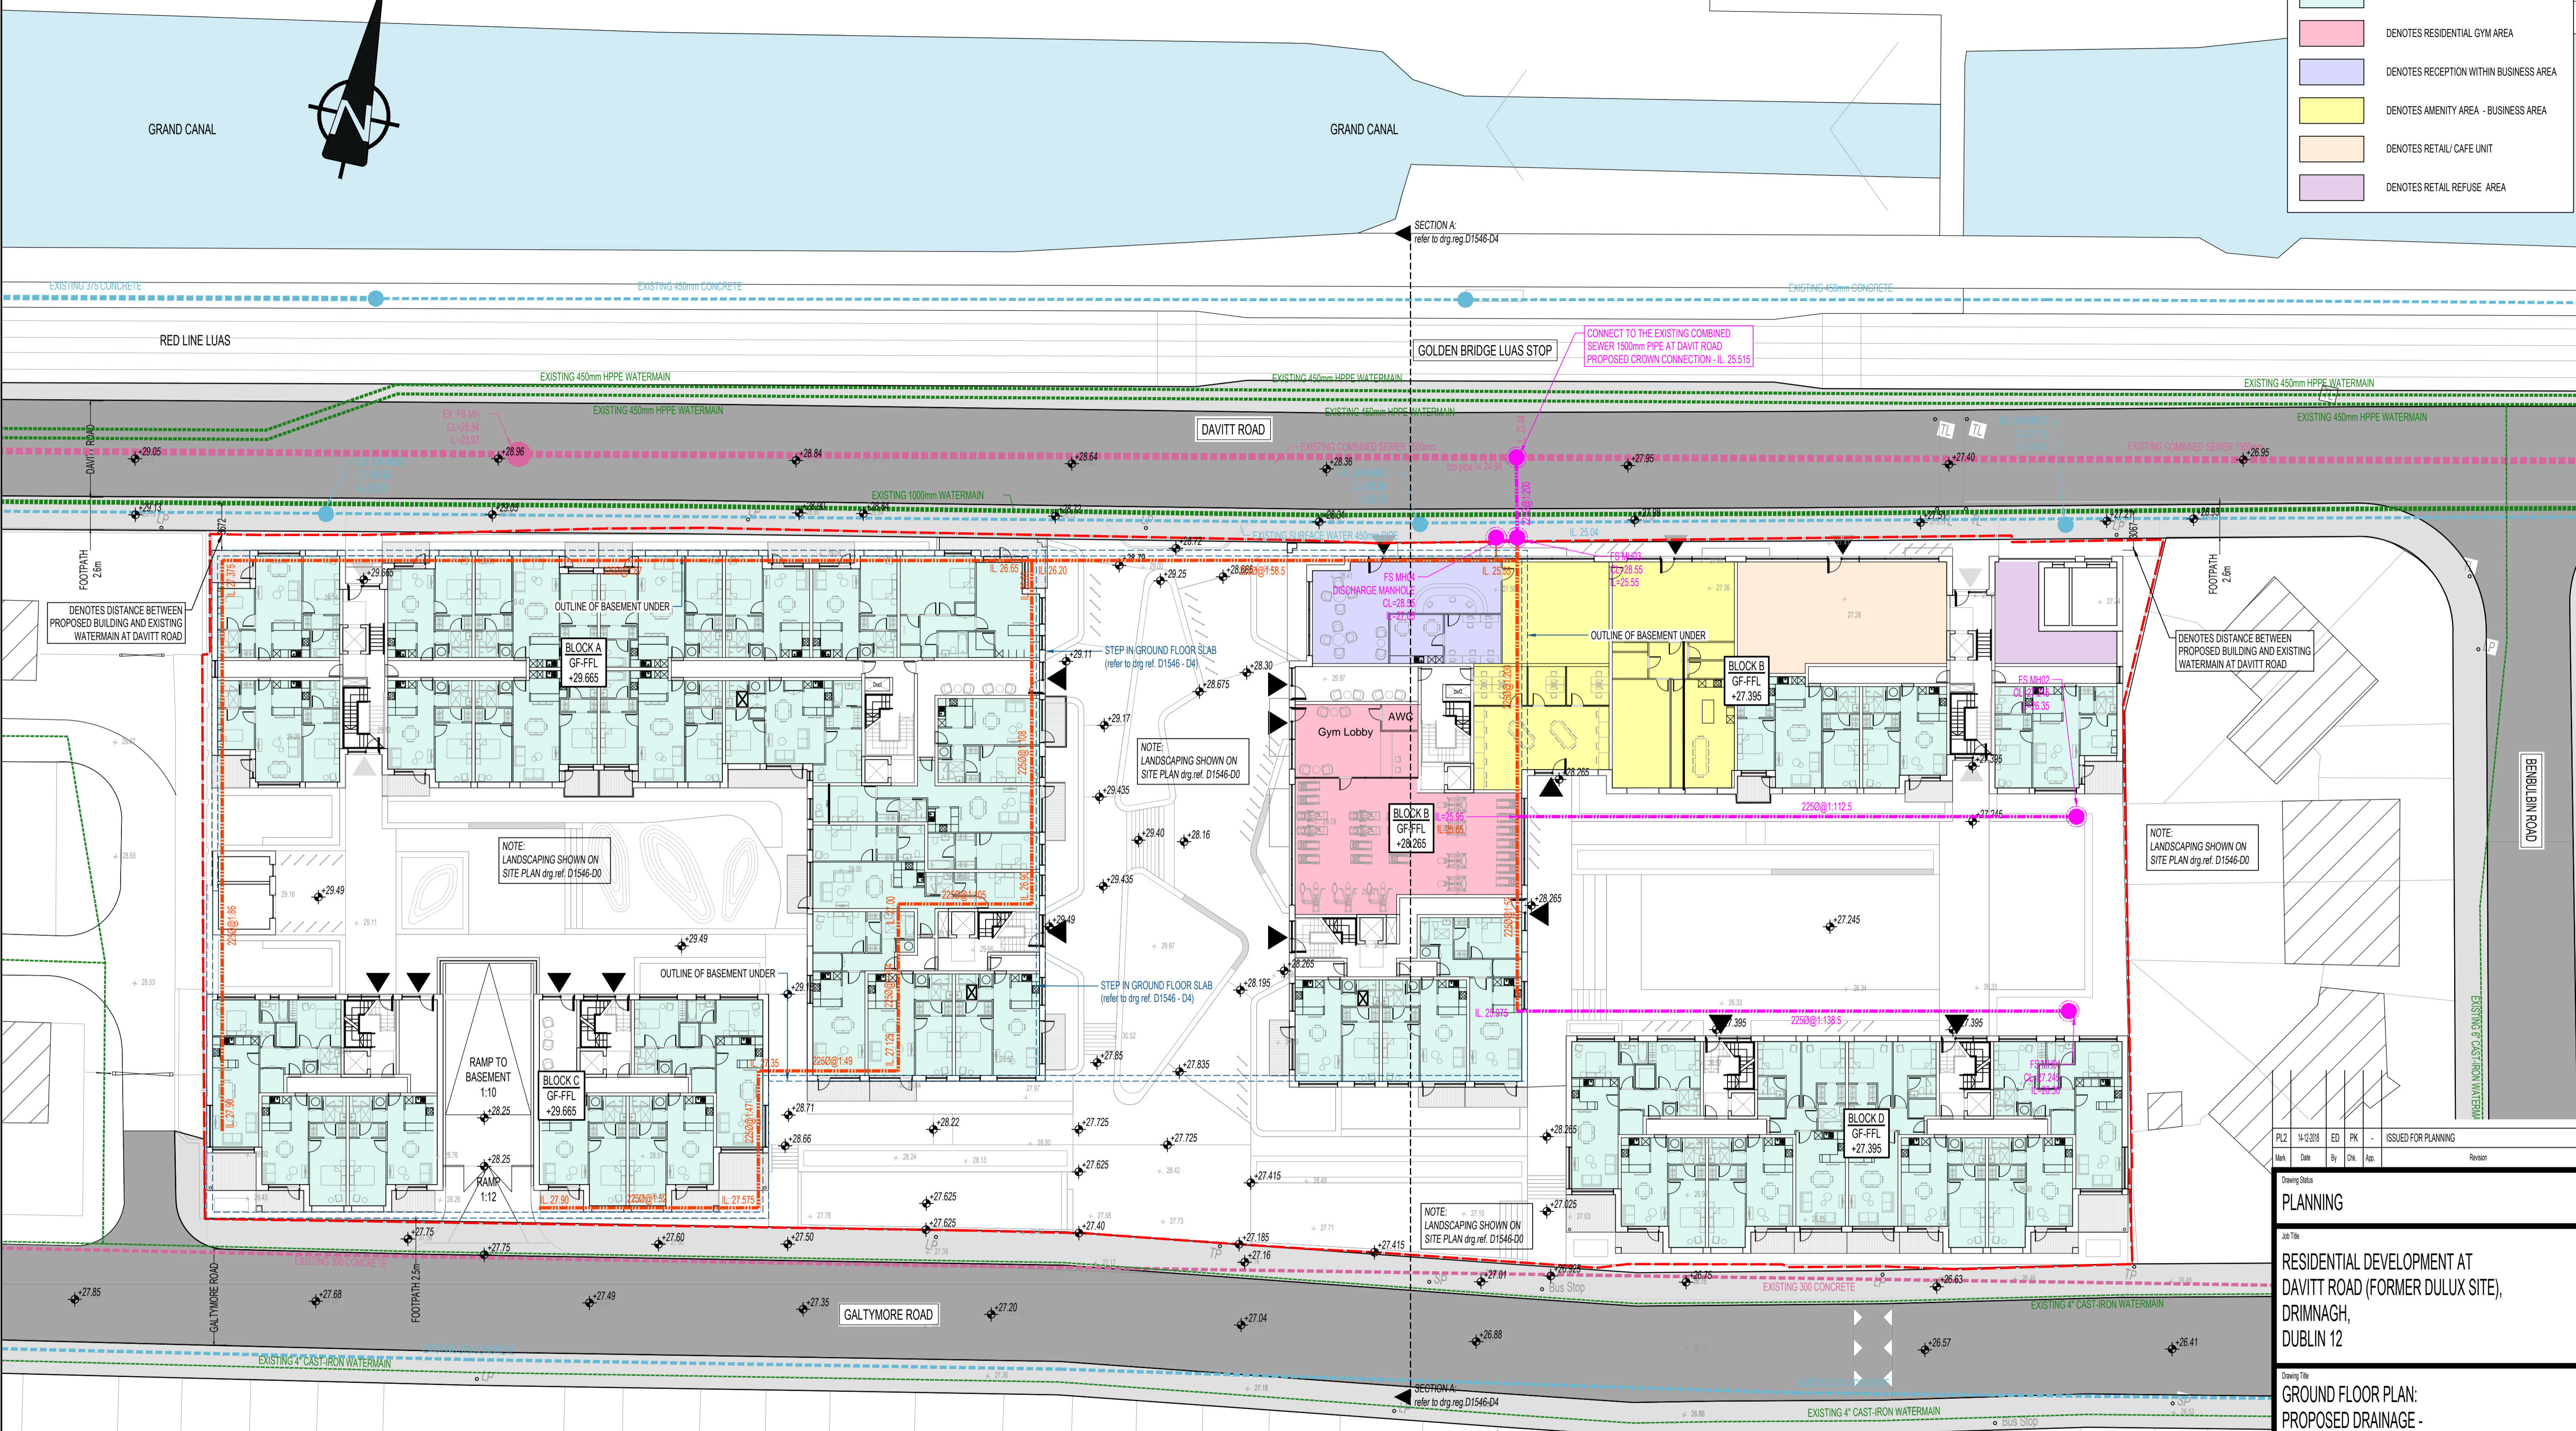

LEGEND:

- EXTENT OF SUBJECT'S PLANNING APPLICATION
- EXISTING 1500mm FOUL SEWER
- PROPOSED 225mm PVC SLUNG FOUL SEWER AT BASEMENT LEVEL
- PROPOSED 225mm PVC GROUND FOUL SEWER
- PROPOSED 225mm PVC BASEMENT FOUL SEWER
- EXISTING 450mm SW DRAINAGE
- PROPOSED 300mm SW DISCHARGE PIPE
- EXISTING 450mm WATER MAIN
- PROPOSED LEVELS

PL2	14/12/18	ED	PK	ISSUED FOR PLANNING
Mark	Date	By	Chk	App
Revision				
Drawing Status				
PLANNING				
200 File				
RESIDENTIAL DEVELOPMENT AT DAVITT ROAD (FORMER DULUX SITE), DRIMNAGH, DUBLIN 12				
Drawing Title				
GROUND FLOOR PLAN: PROPOSED DRAINAGE - FOUL SEWER				
Architect/Client				
DURKAN DAVITT ROAD LTD				
KAVANAGH BURKE CONSULTING ENGINEERS				
Tel.	01-450 0694	Unit G3, Calmount Pk.		
Fax.	01-426 4340	Ballymount, Dublin 12.		
Email:	pkavanagh@kavanaghuburke.ie			
Dn	ED	Checked	PK	Approved
Scale:	1:250		Date:	September 2018.
Job No.	Drawing No.	Rev.		
D1546	D2-1	PL2		