


GENERAL NOTES

1. COPYRIGHT RESERVED
2. DO NOT SCALE DRAWING. USE DIMENSIONS ONLY.
3. ALL DIMENSIONS TO BE REPORTED TO ARCHITECT.
4. THE CONTRACTOR IS RESPONSIBLE FOR CHECKING ALL LEVELS AND DIMENSIONS.
5. ALL STRUCTURE TO BE TO STRUCTURAL ENGINEER'S DETAILS.
6. ALL MECH & ELEC SERVICES TO BE INSTALLED IN ACCORDANCE WITH MANUFACTURERS' INSTRUCTIONS.
7. ALL PROPRIETARY ITEMS TO BE INSTALLED IN ACCORDANCE WITH MANUFACTURERS' INSTRUCTIONS.
8. CONTRACTOR IS RESPONSIBLE FOR THE COORDINATION OF STRUCTURE ENGINEER AND SERVICES.

REV	DATE	DESCRIPTION	BY

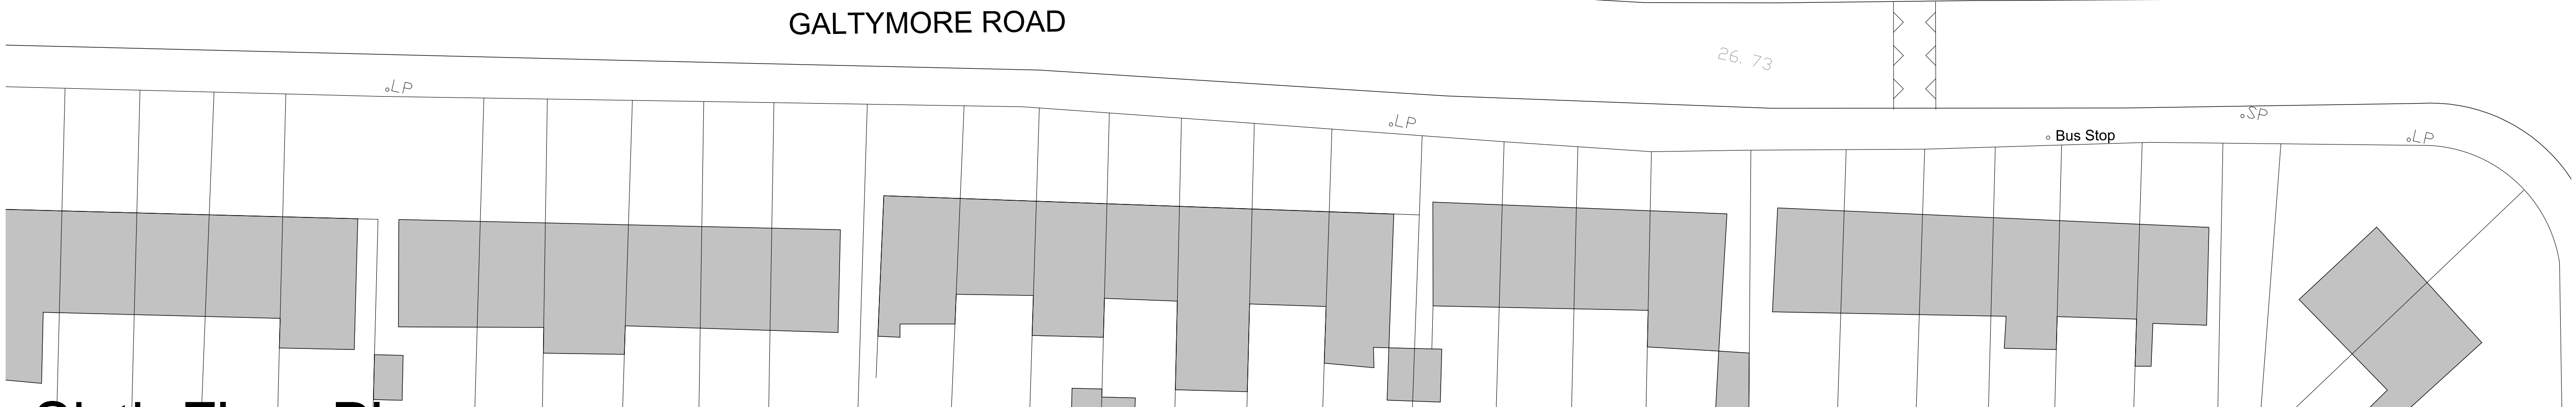

Sixth Floor Plan
Scale: 1:250 @ A1

JOHN FLEMING ARCHITECTS
103 LEESON STREET UPPER, DUBLIN 4.
T: (01) 6689888 E: info@jfa.ie W: www.jfa.ie

CLIENT: DURKAN DAVITT RD. LTD.

PROJECT: BUILD-TO-RENT DEVELOPMENT
FORMER DULUX SITE, DAVITT ROAD, DRIMNAGH, DUBLIN 12

DRAWING: Sixth Floor Plan

SCALE: 1:250 @ A1	JOB NO: 1221
DRAWN BY: RM	DATE: DECEMBER 2018
DRAWING NUMBER: P-6-001	REVISION: 0

DRAWING LOCATION: \\112.yad\1221 - dm\1 - read\3 - planning\1 - planning\applications\1.2.dwg

DRAWING STATUS: **PLANNING**