

GRAND CANAL

GRAND CANAL

GRAND CANAL

SECTION A:
refer to dig.reg.D1546-D4

RED LINE LUAS

GOLDEN BRIDGE LUAS STOP

DAVITT ROAD

BENBULBIN ROAD

GALTYMORE ROAD

FOOTPATH
2.6m


FOOTPATH
2.6m

DENOTES DISTANCE BETWEEN
PROPOSED BUILDING AND EXISTING
WATERMAIN AT DAVITT ROAD

DENOTES DISTANCE BETWEEN
PROPOSED BUILDING AND EXISTING
WATERMAIN AT DAVITT ROAD

LEGEND:

- EXTENT OF SUBJECT'S PLANNING APPLICATION ---
- EXISTING 450mm HDPE WATER MAIN ---
- PROPOSED 150mm HDPE WATER MAIN DOMESTIC WATER --- HYDRANT --- SV
- PROPOSED 150mm HDPE WATER MAIN COMMERCIAL WATER ---
- PROPOSED LEVELS + 25.45
- EXISTING 450mm SW DRAINAGE ---
- EXISTING 1500mm FOUL SEWER ---

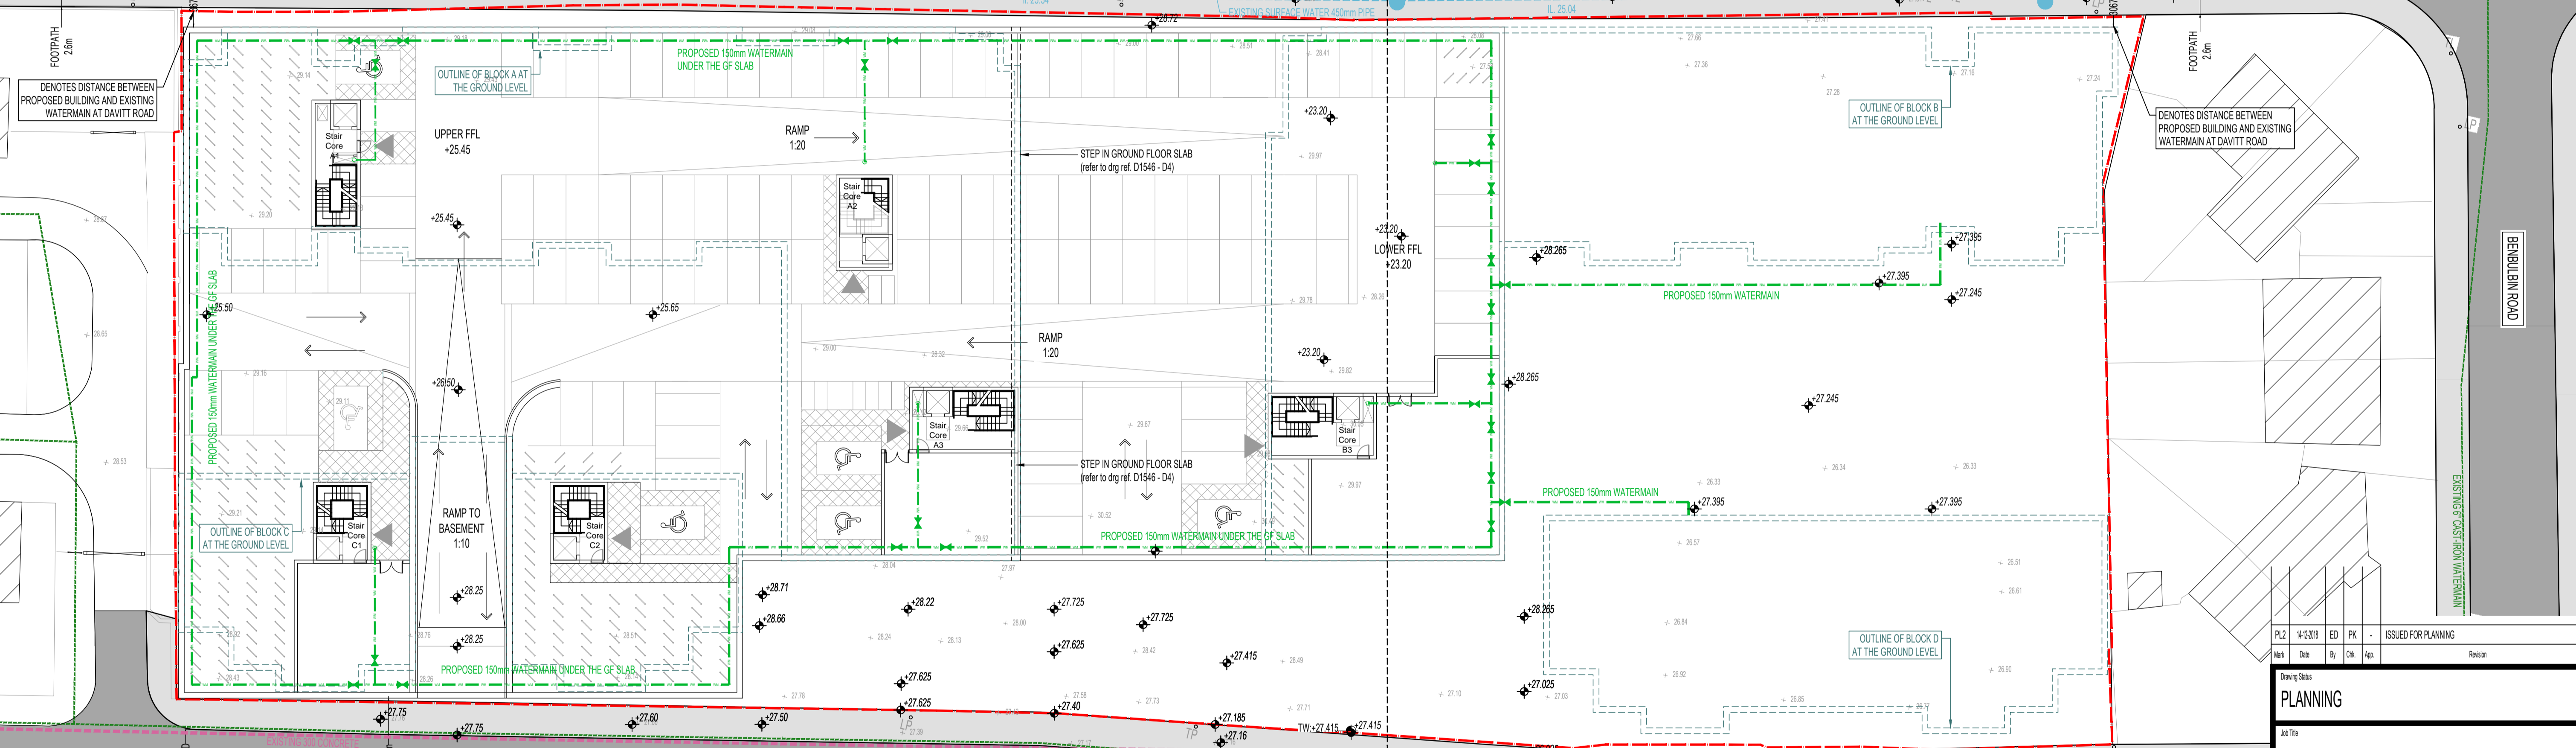

PL2	14/12/18	ED	PK	ISSUED FOR PLANNING
Mark	Date	By	Chk	App
				Revision

Drawing Status
PLANNING

Job Title
**RESIDENTIAL DEVELOPMENT AT
DAVITT ROAD (FORMER DULUX SITE),
DRIMNAGH,
DUBLIN 12**

Drawing Title
**BASEMENT PLAN:
WATERMAIN LAYOUT**

Architect/Client
DURKAN DAVITT ROAD LTD

KAVANAGH BURKE
CONSULTING ENGINEERS

Tel. 01-450 0694 Unit G3, Calmount Pk.
Fax. 01-426 4340 Ballymount,
Email: pkavanagh@kavanaghuburke.ie Dublin 12.

Drn	ED	Checked	PK	Approved
Scale	1:250	Date	September 2018.	

Job No.	D1546	Drawing No.	D3	Rev.	PL2
---------	-------	-------------	----	------	-----